


Legend


- 5/8" Rebar With Cap Inscribed
B. Hudson LS#22000001
- Magnail With Washer Inscribed
B. Hudson LS#22000001
- Iron Monument Found
- Section Corner
- Calculated Corner
- Property Owner/ Deed Document
- Record Dimension
- Measured Dimension
- Calculated Dimension
- (P.O.C.) - Point of Commencement
- (P.O.B.) - Point of Beginning
- Subject Tract Line
- Adjoiner Tract Line
- Easement
- Tract I Overlap

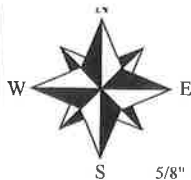

5/8" Iron Pin in a square
highway pot found at the
Northwest Corner of 6-10-8, as
per the Recorder's in the Vigo
County Surveyor's Office
(P.O.C.)
(P.O.B.)

PLAT OF SURVEY A PART OF THE NORTHWEST QUARTER OF THE NORTHWEST QUARTER OF SECTION 6, TOWNSHIP 10 NORTH, RANGE 8 WEST, PIERSON TOWNSHIP, VIGO COUNTY, INDIANA

1" Iron Pipe in a square
highway pot found at the
North 1/4 Corner of 6-10-8, as
per the Recorder's in the Vigo
County Surveyor's Office

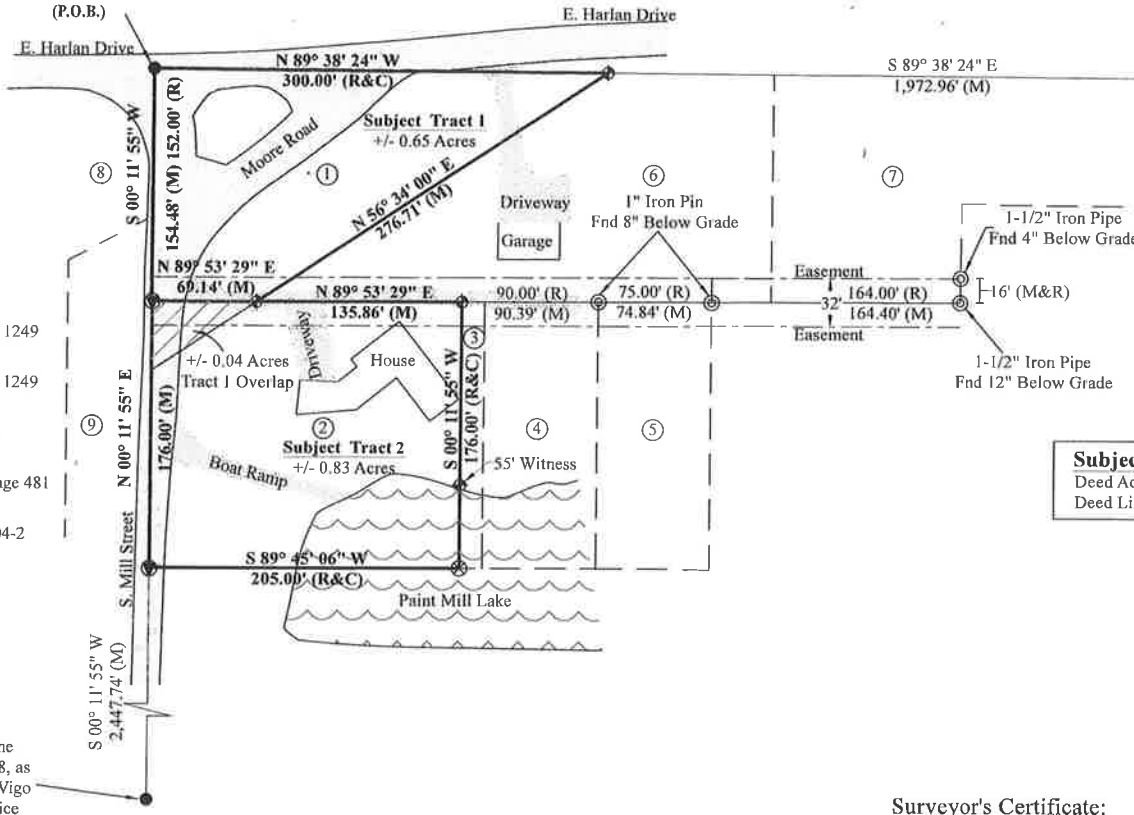

Subject Tract 1
Deed Acres = +/- 0.69 Acres
Deed Line Change Survey Acres = +/- 0.65 Acres



Surveyor's Certificate:

I, Brock A. Hudson, an Indiana Professional Land Surveyor do hereby certify to the best of my information, knowledge, and belief, the above Plat of Survey was executed in accordance with the current Indiana minimum survey standards, TITLE 865 IAC 1-12 for the type of survey and report as indicated herein, and completed under my direct supervision, dated this 25th day of January, 2021.

Brock A. Hudson 1/25/2021
Brock A. Hudson, P.L.S.
Indiana Reg. #LS 22000001

Notes

1. THIS SURVEY IS INCOMPLETE WITHOUT THE ASSOCIATIVE SURVEYOR'S REPORT.
2. ALL DIMENSIONS SHOWN ARE MEASURED GROUND DISTANCES.
3. FIELD WORK WAS COMPLETED JANUARY 22, 2020.
4. CLIENT: ROBERT W. HARVEY II
ADDRESS: 4337 E. WOODLAND KNOLLS TERRE HAUTE, IN 47802

BASIS OF BEARINGS ARE THE INDIANA STATE PLANE,
WEST ZONE, 1302 (NAD 83).



A RETACEMENT SURVEY FOR

ROBERT W. HARVEY II
4337 E. WOODLAND KNOLLS
TERRE HAUTE, IN 47802

Cross Point Surveying, LLC
Surveying · Mapping · Consulting
3056 N. Bruceville Rd. Vincennes, IN 47591
Phone: (812) 830-0200

DRAWN BY: BAH
DATE: 01-25-2021
SCALE: 1" = 80'
JOB NO: 012521-1

SHEET

1 OF 3